


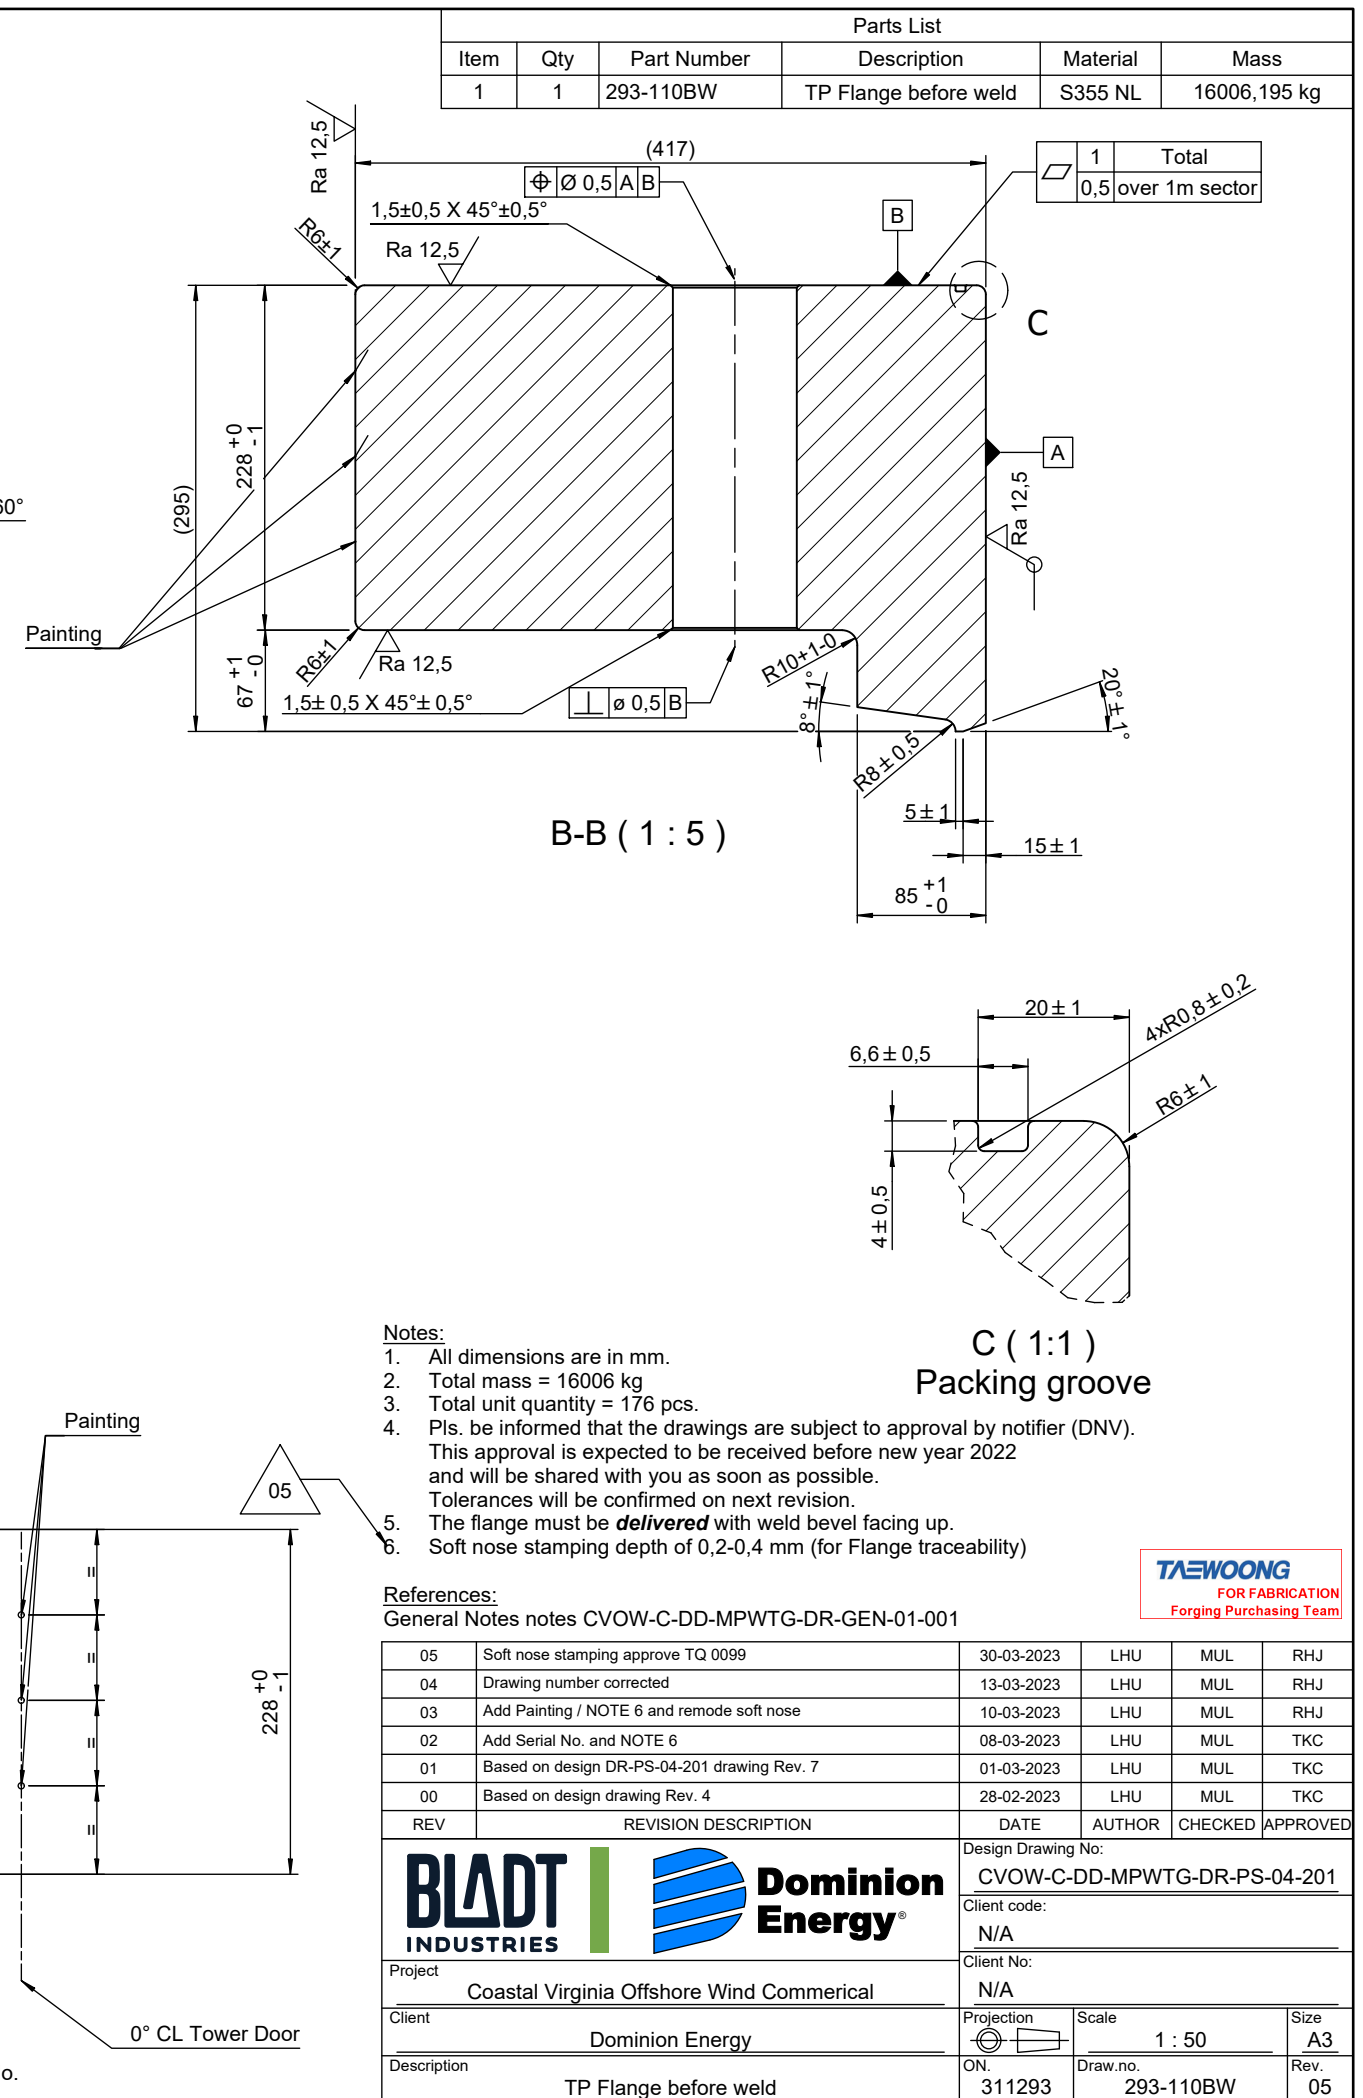

	1	Total
	0,5	over 1m sector

05	Soft noise stamping approve TQ 0099	30-03-2023	LHU	MUL	RHJ
04	Drawing number corrected	13-03-2023	LHU	MUL	RHJ
03	Add Painting / NOTE 6 and remode soft noise	10-03-2023	LHU	MUL	RHJ
02	Add Serial No. and NOTE 6	08-03-2023	LHU	MUL	TKC
01	Based on design DR-PS-04-201 drawing Rev. 7	01-03-2023	LHU	MUL	TKC
00	Based on design drawing Rev. 4	28-02-2023	LHU	MUL	TKC
REV	REVISION DESCRIPTION	DATE	AUTHOR	CHECKED	APPROVED




Design Drawing No:

CVOW-C-DD-MPWTG-DR-PS-04-201

Client code:

N/A

Client No:

N/A

Project	Coastal Virginia Offshore Wind Commerical		
Client	Dominion Energy		
Description	TP Flange before weld	Projection  ON. 311293	Scale 1 : 50 Draw.no. 293-110BW Rev. 05